


City of Ferndale
SANITARY SEWER SYSTEM
EXISTING SYSTEM

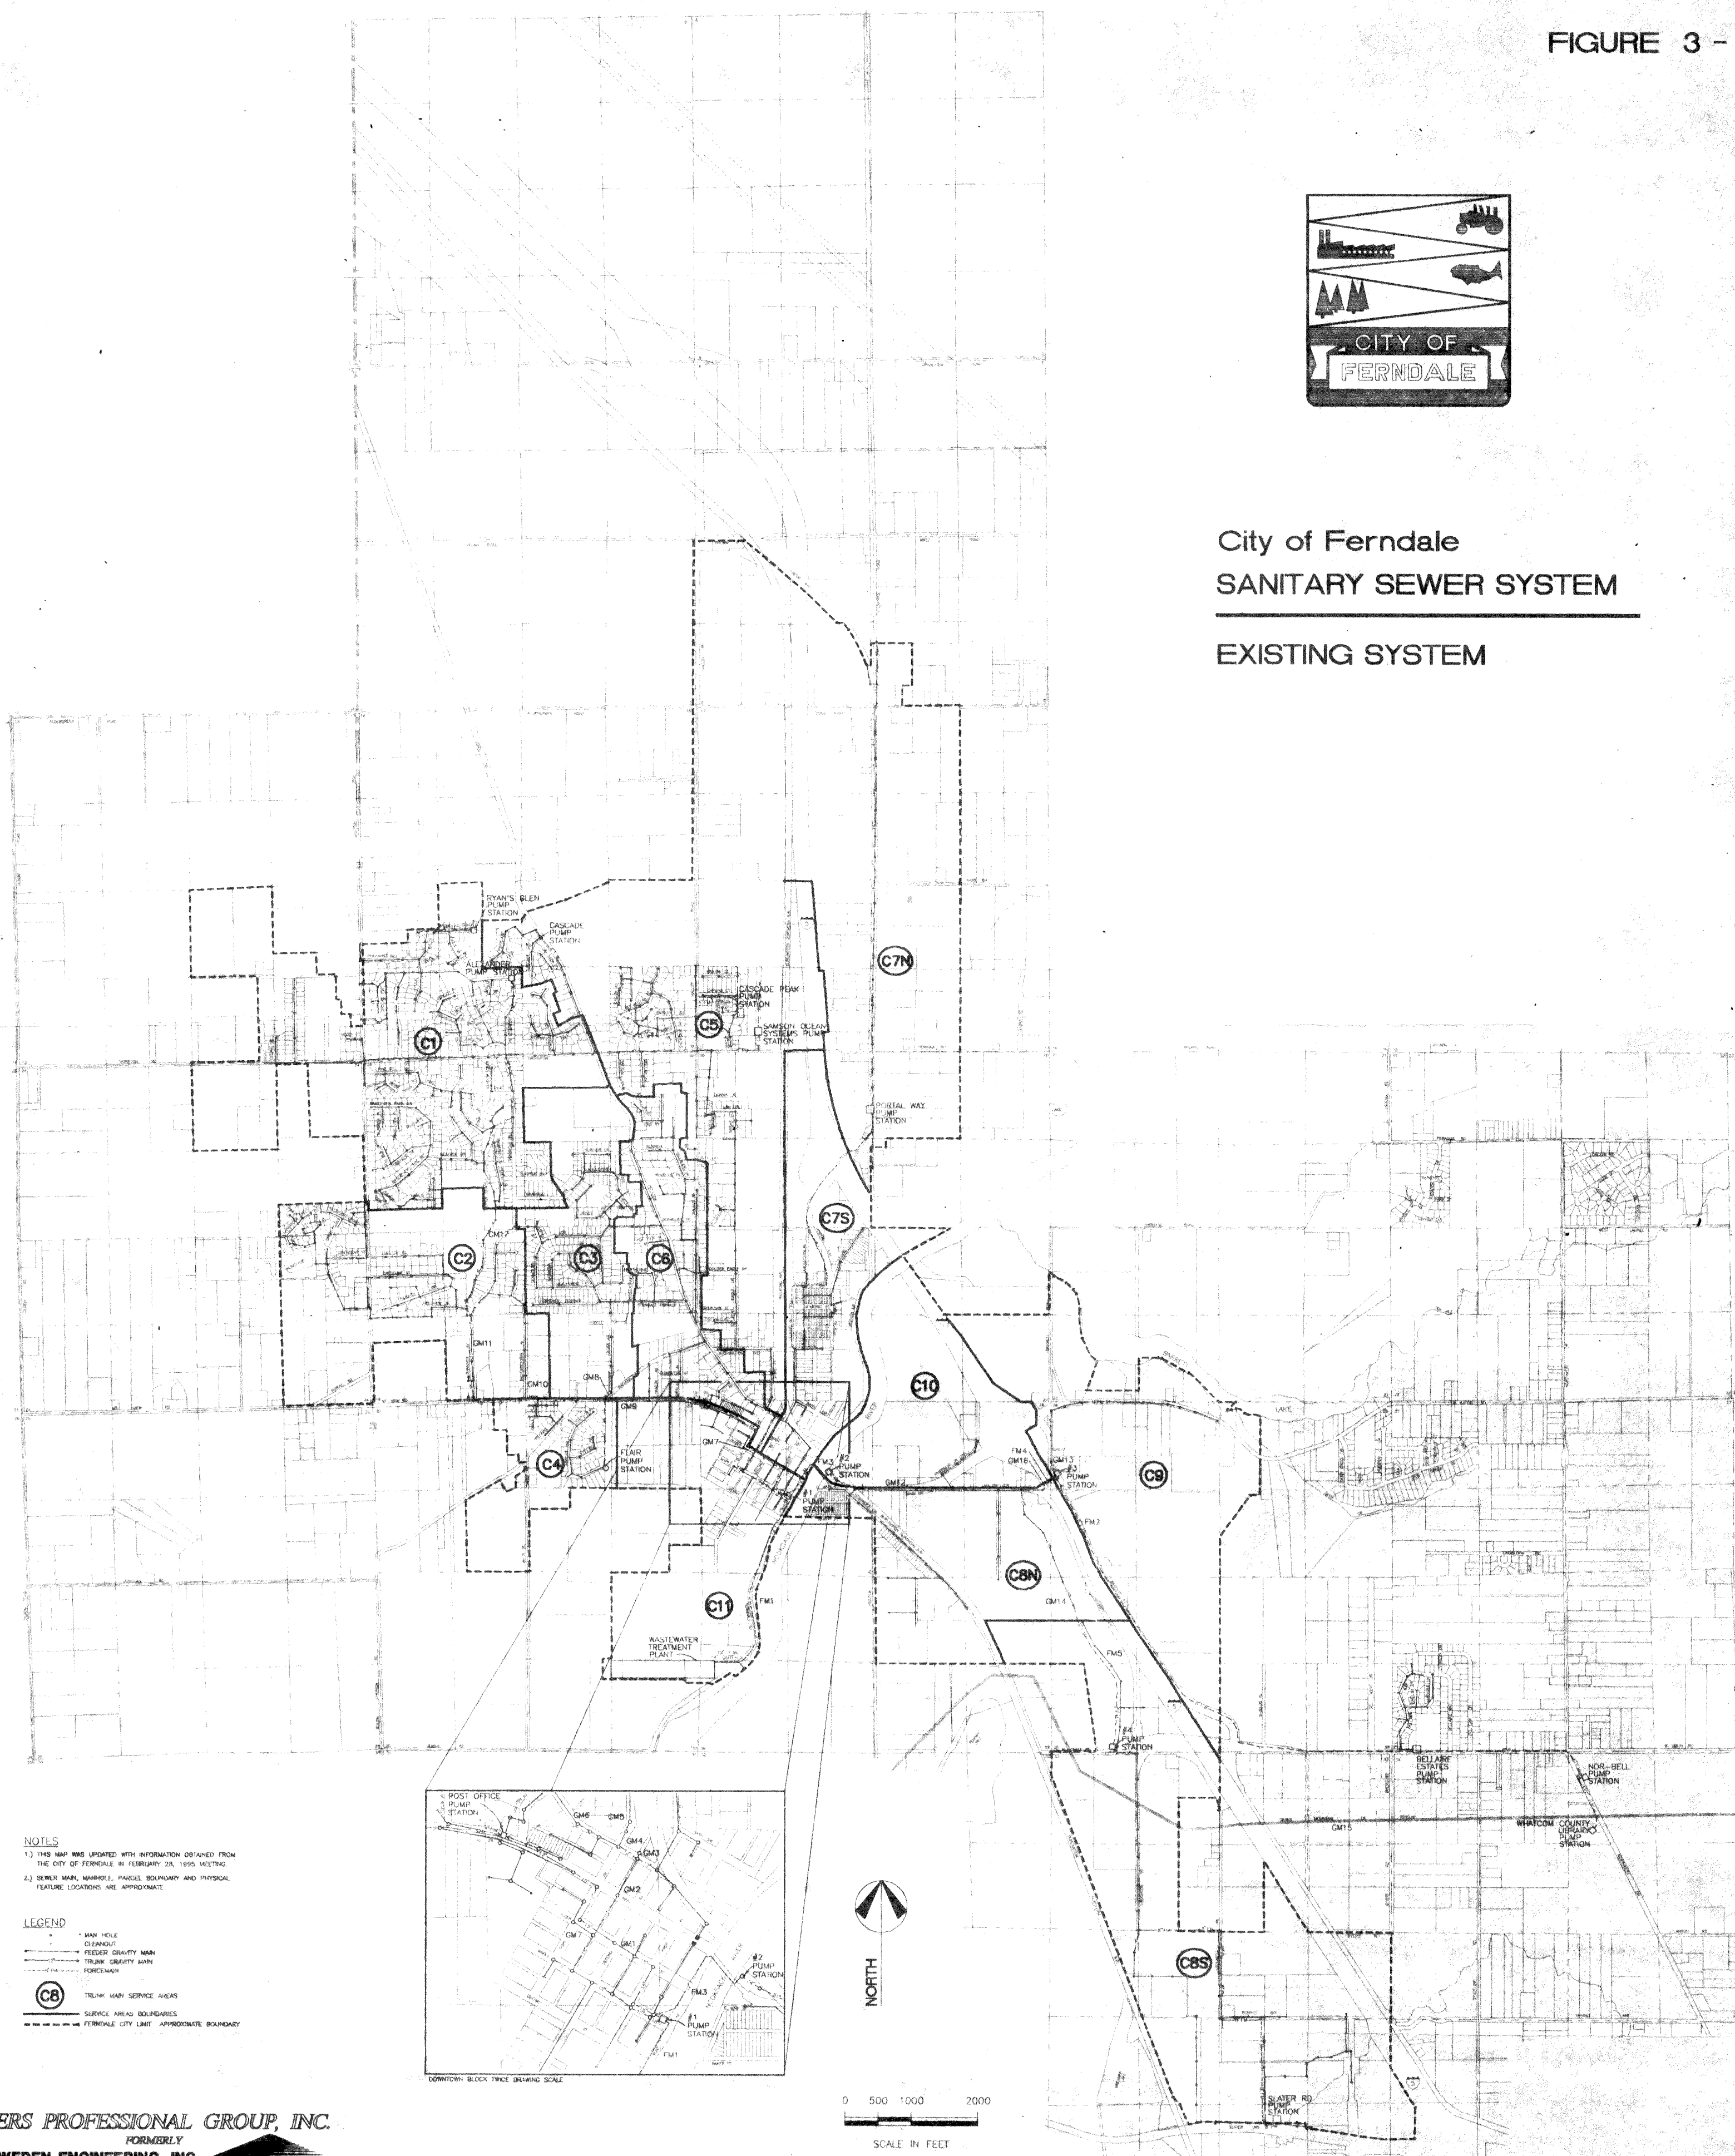

NOTES
 1.) THIS MAP WAS UPDATED WITH INFORMATION OBTAINED FROM THE CITY OF FERNDALE IN FEBRUARY 23, 1995 MEETING.
 2.) SEWER MAP, MANHOLE, PARCEL BOUNDARY AND PHYSICAL FEATURE LOCATIONS ARE APPROXIMATE.

LEGEND
 * MAN HOLE
 ○ CLEANOUT
 — FEEBLY QUARTY MAIN
 — TRUNK QUARTY MAIN
 — FORCEMAIN
 (CB) TRUNK MAIN SERVICE AREAS
 — SERVICE AREAS BOUNDARIES
 - - - - - FERNDALE CITY LIMIT APPROXIMATE BOUNDARY

